




Ground Floor Plan

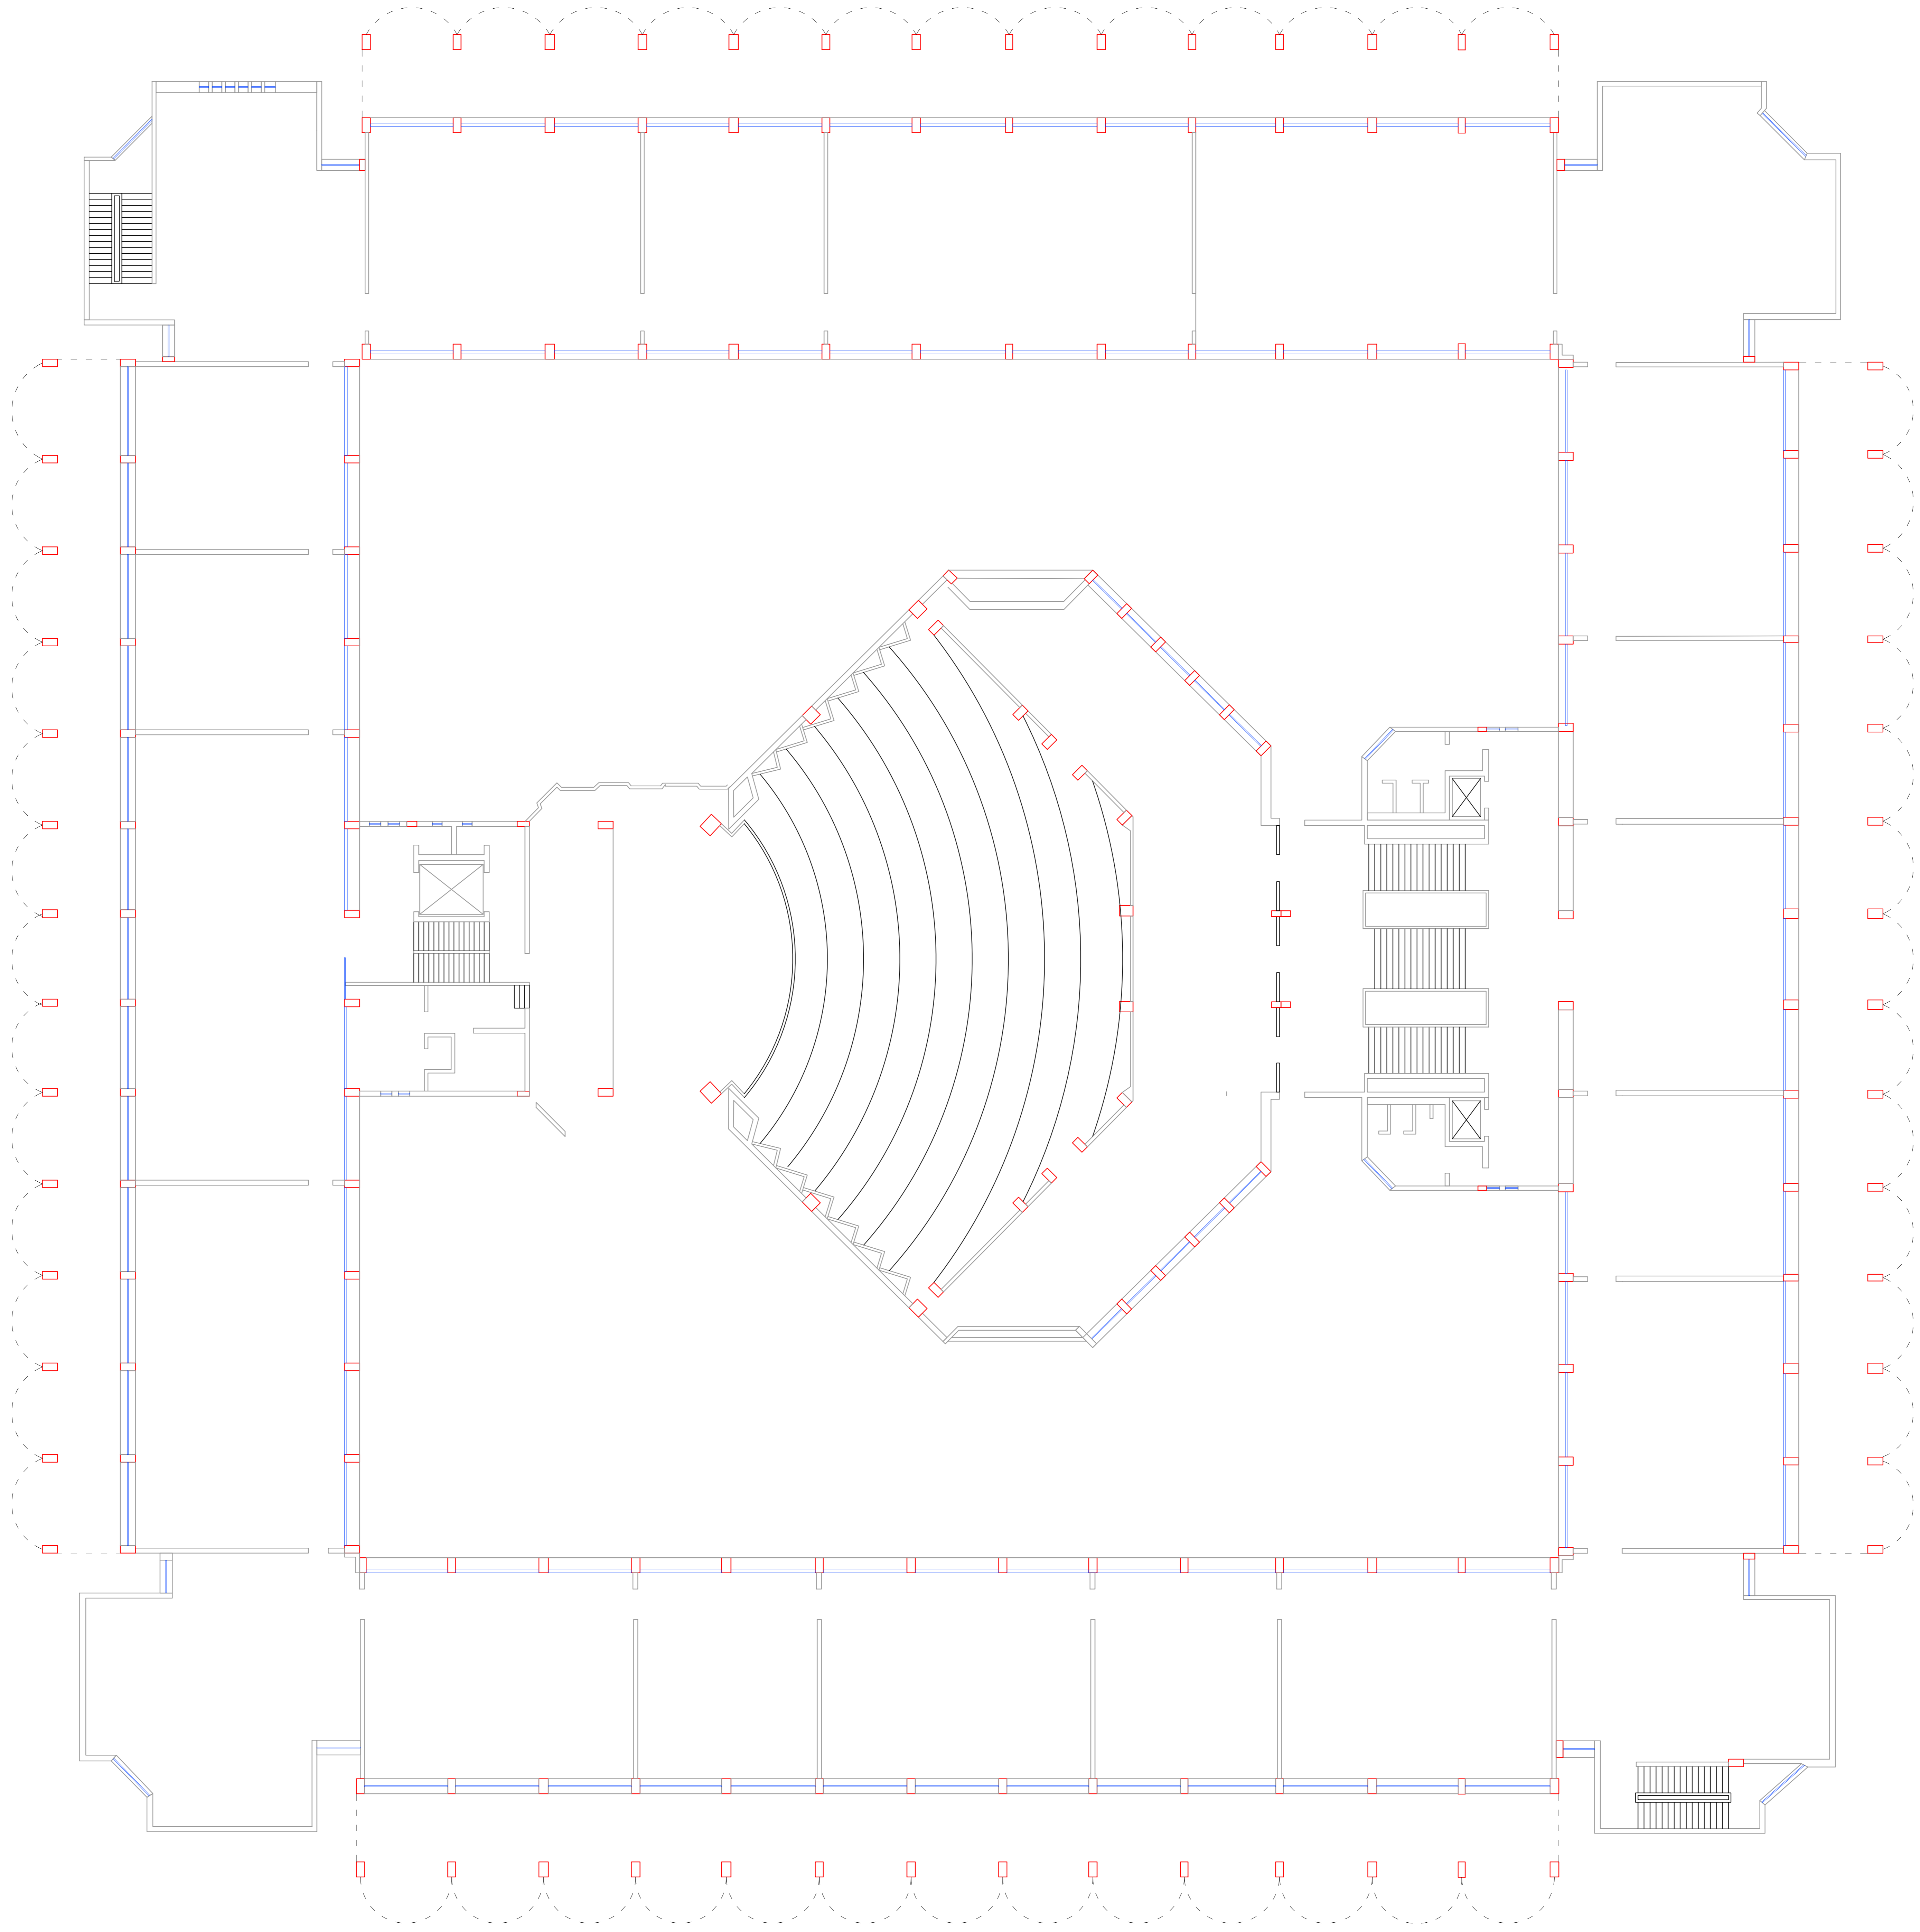

First Floor Plan

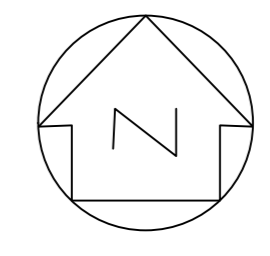

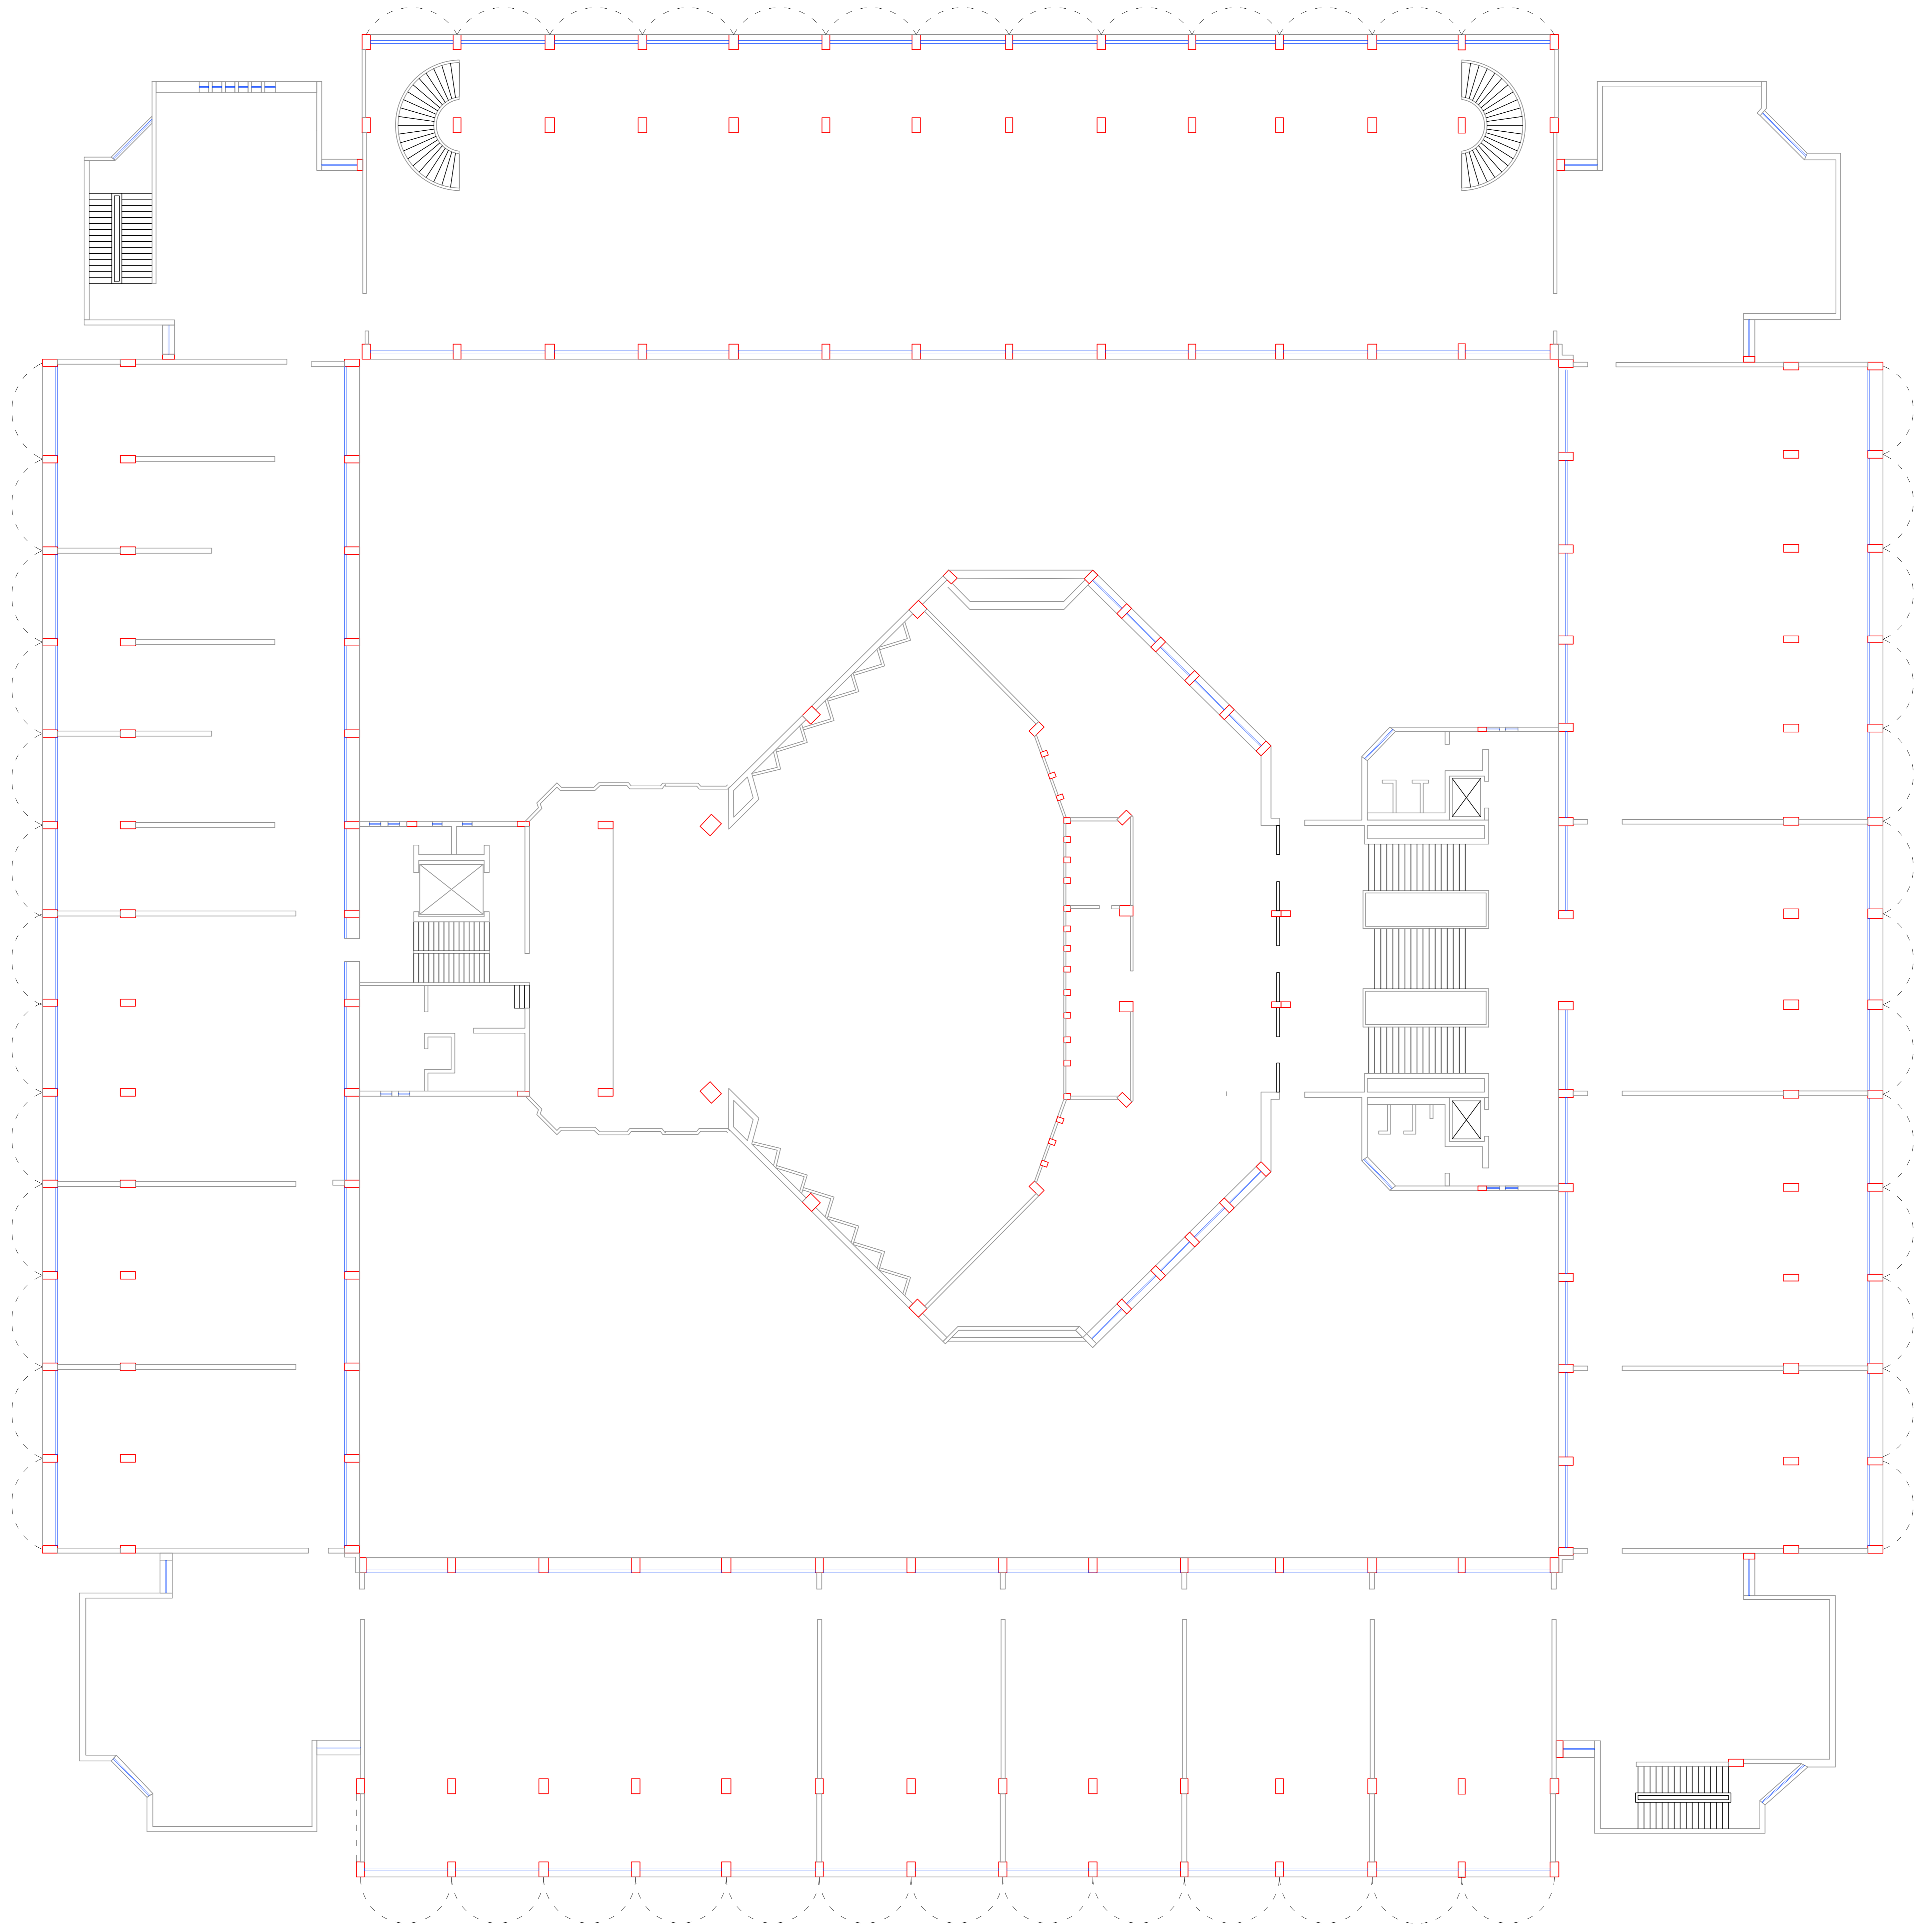

Second Floor Plan

